


# Crystalline By-Pass Glass Shower Door

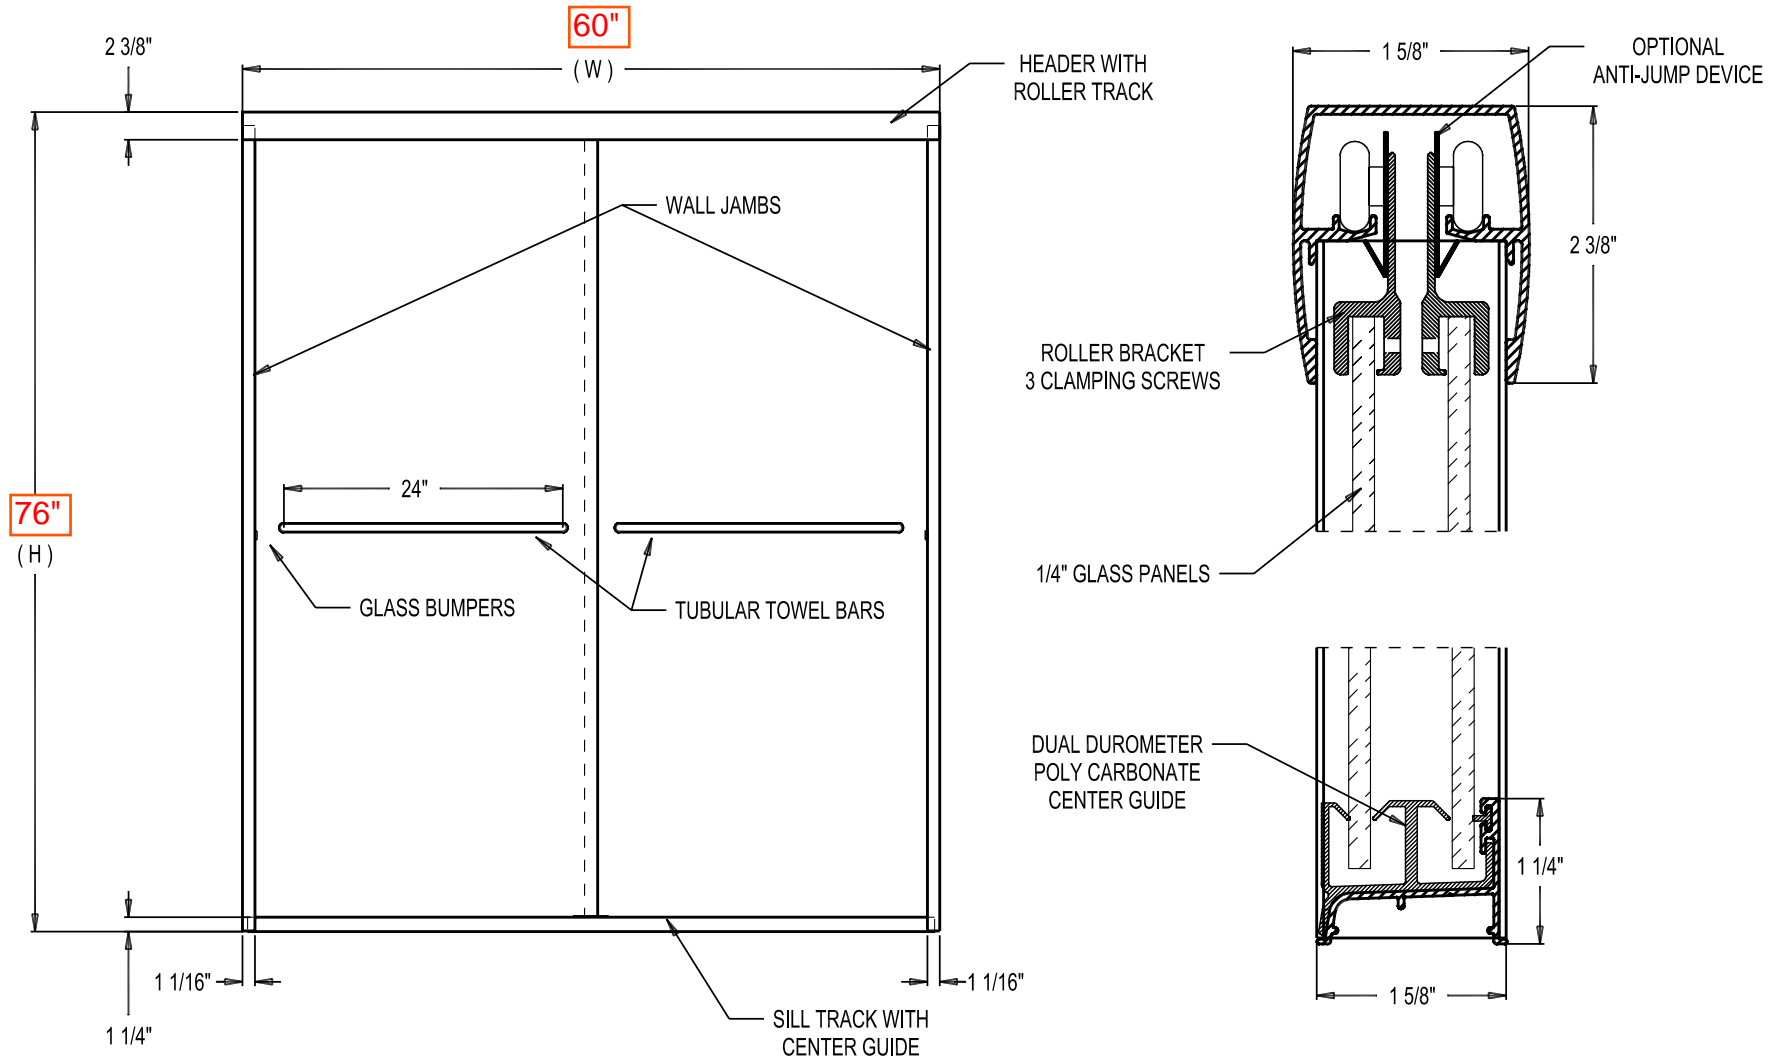

**Front Elevation**

BASIC CONSTRUCTION: ALUMINUM EXTRUSION AND TEMPERED GLASS

JOB NAME / LOCATION:

COLOR:

APPROVED BY: \_\_\_\_\_

QUANTITY:

DATE: \_\_\_\_\_

Width(W) =

Height (H) =

