


Crystalline By-Pass Glass Shower Door

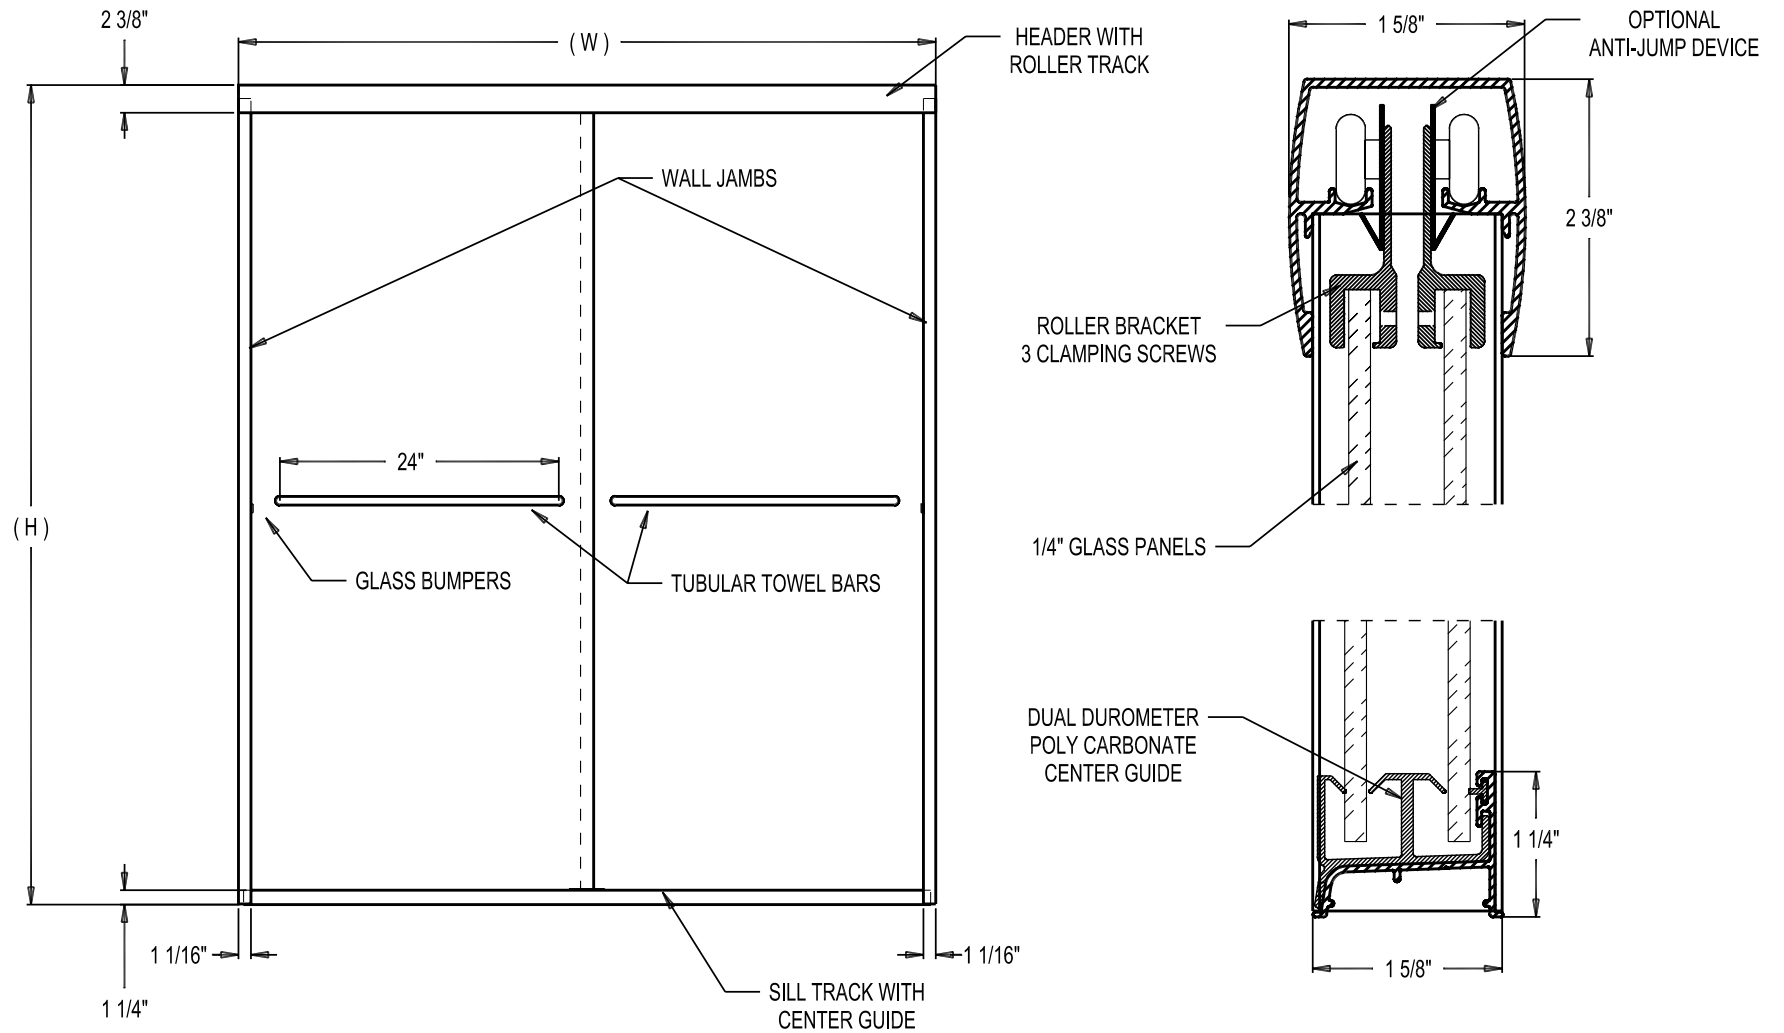

Front Elevation

BASIC CONSTRUCTION: ALUMINUM EXTRUSION AND TEMPERED GLASS

JOB NAME / LOCATION:

COLOR:

APPROVED BY: _____

QUANTITY:

DATE: _____

Width (W) =

Height (H) =

