



3/8" Signature By-Pass Glass Shower Door

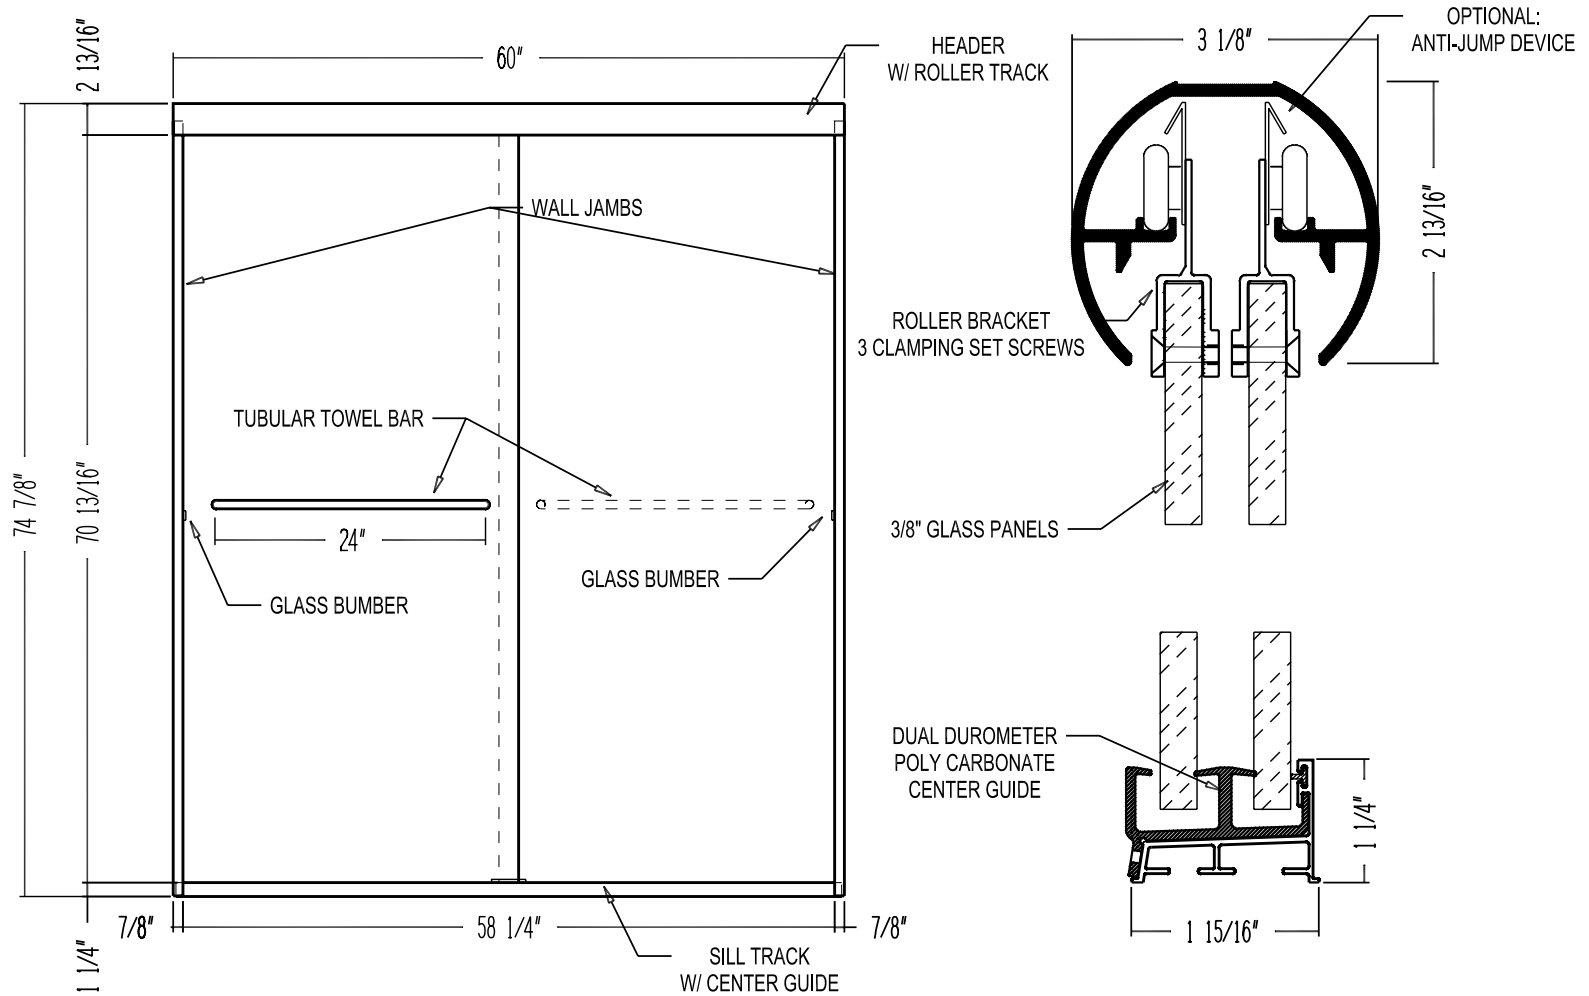

Front Elevation

BASIC CONSTRUCTION: ALUMINUM EXTRUSION AND TEMPERED GLASS

JOB NAME / LOCATION:	Sunshine Glass, Houston TX	COLOR:	Clear / Silver
		QUANTITY:	?
 Southeastern Aluminum Products, Inc.			

APPROVED BY: _____

DATE: _____