


Signature By-pass Glass Shower Door

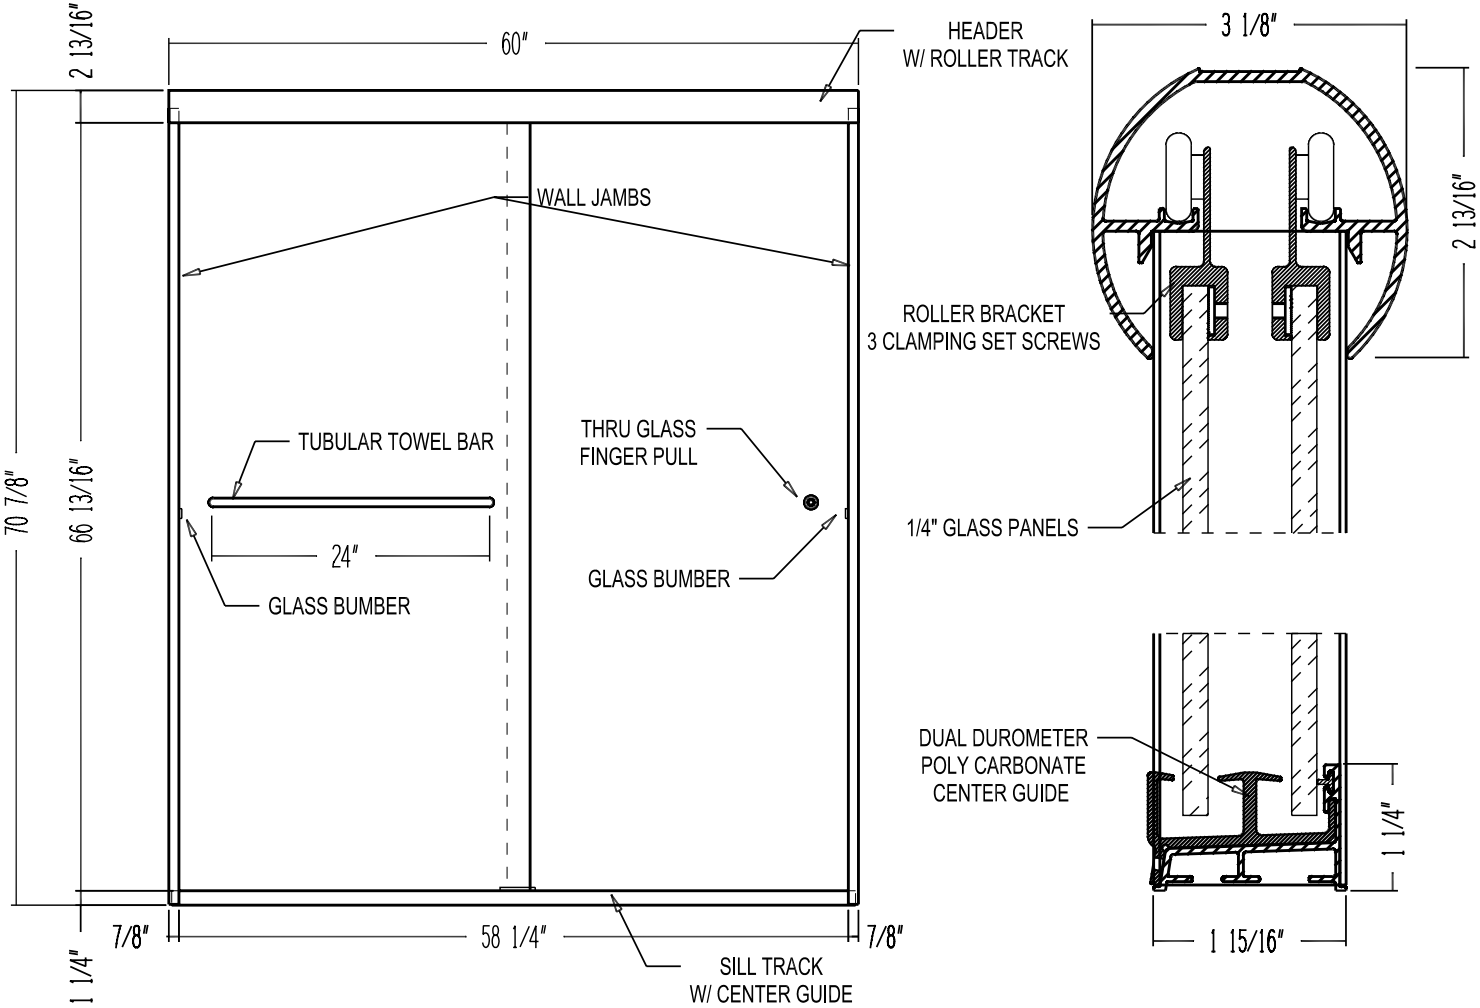

Front Elevation

BASIC CONSTRUCTION: ALUMINUM EXTRUSION AND TEMPERED GLASS

JOB NAME / LOCATION: A*****

COLOR: A*****

QUANTITY: A*****

APPROVED BY: _____

DATE: _____

